

TEXAS A & M AgriLife Extension Service
The Texas A&M University System

MONTHLY SCHEDULE OF TRAVEL

NAME: Mark Arnold

TITLE: County Extension Agent – Agriculture

COUNTY: Ellis

MONTH: August 2014

DATE	SCOPE AND DESCRIPTION OF OFFICIAL TRAVEL	MILES TRAVELED	AMOUNT	
			MEALS	LODGING
8/1	Ennis-Waxahachie area- Result Demonstration Evaluation (Pct. 2), 4-H Beef Project Workshop	48		
8/2	Waxahachie area-Master Gardener Veggie Grill Fest	8		
8/6	Waxahachie area-Fall Stock Show sign up	7		
8/11	Waxahachie area-Cooler Classic Show Meeting	13		
8/12	Waxahachie-Valera-District 8 In Service Training	188		
8/14	Valera-Waxahachie- Waxahachie area-District 8 In Service Training/Cooler Classic set up	209		
8/19	Waxahachie-Houston-return-TCAAA Animal Industry Meeting with Houston Livestock Show	398		
8/20	Waxahachie area-Ellis County Youth Expo Meeting	16		
8/23	Waxahachie area-Cooler Classic Stock Show	14		
8/24	Waxahachie area-Cooler Classic Stock Show	28		
		929		

Other expenses in field (list)

I hereby certify this is a true and correct report of travel (mileage) and other expenses incurred by me in performance of my official duties for the month shown.

Date: September 3, 2014

Signed: _____

Mark Arnold

EXTENSION ACTIVITY REPORT TO COUNTY COMMISSIONERS COURT**Miles traveled: 929****Selected major activities since last report****August 2014**

- 8/1 Evaluated Prickly Pear Control Result Demonstration in Precinct #2 with Extension Range Specialist James Jackson.
20 4-H members and parents attended Beef Cattle Workshop in preparation for upcoming fall stock shows.
- 8/2 Assisted 35 Master Gardener volunteers during Waxahachie Farmers Market "Veggie Grill Fest". Food safety tips, grilling tips and actual grilled vegetables were offered to market shoppers. Fresh vegetable vendors indicated about a 10% increase in sales than the weekend before and after Grill Fest weekend.
- 8/6 Fall Stock Show Entry Meeting held with 30 Ellis County 4-H members signing up for the West Texas Fair, East Texas Fair, State Fair of Texas and Heart of Texas Fair.
- 8/12-14 Agent attended District 8 Ag Agent In-Service Training in Valera, Texas. 2015 plans and programs were planned and coordinated.
- 8/19 Agent attended Houston Livestock Show Drug Test Appeals Hearing. Agent served as TCAAA Animal Industries Committee Chairman for 2014/2015.
- 8/20 Ellis County Youth Expo Planning Meeting. 20 in attendance.
- 8/23-24 Agent assisted volunteers and committee members putting on the annual Cooler Classic Steer and Heifer Prospect Show. Over 200 head were exhibited and over \$12,000 raised to support local beef/livestock activities and scholarships.
- 8/25 Ag Agent introduced and assisted District 8 Extension Administrator Dr. Donald Kelm in annual Commissioners Court Program Interpretation and update for Ellis County Commissioners Court.

Educational Programming

Programs	6
Participants	700

Educational Contacts

Site Visits 4-H	6
Site Visits Ag	4
Telephone	129
MG/MN Telephone	58
Office Visits	110
E-Mails	2633
Newsletter/Letters	35
E-Gardening Newsletters	1258

Media Outreach:

Website hits	221
News Releases	4
MG/MN new releases	9
MG/MN magazine	2
MG TV/Radio	4

Major plans for next month

- 9/5-7 TCAAA Animal Industries Livestock Conference-Waco
- 9/8 Ellis County Adult Leader/4-H Council Meeting-Waxahachie
- 9/9 Master Gardener 2015 Planning Meeting-Waxahachie
- 9/11 Crops PAC Meeting-Bardwell
- 9/13 Ellis County 4-H Awards Banquet-Waxahachie

9/17 B.I.G. Board Meeting-Waco
9/18 District Agent In-Service Training-Stephenville
9/20 County Steer Validation
9/21 East Texas State Fair-Tyler
9/24 Ellis County Youth Expo Meeting-Waxahachie
9/30 State Fair of Texas-Dallas

Mark Arnold

Name

County Extension Agent - Agriculture

Title

Ellis

County

09/03/14

Date

Texas AgriLife Extension
The Texas A&M University System
MONTHLY SCHEDULE OF TRAVEL

NAME: Rita Hodges

TITLE: County Extension Agent - Family & Consumer Sciences

COUNTY: Ellis

MONTH: August 2014

DATE	SCOPE AND DESCRIPTION OF OFFICIAL TRAVEL	MILES TRAVELED	AMOUNT	
			MEALS	LODGING
8/4	Waxahachie (Summer Kids Camp preparation, 4-H, Better Living for Texans)	43		
8/5	Waxahachie (Summer Exploration Kids Camp, 4-H, Better Living for Texans)	36		
8/6	Waxahachie (4-H, Better Living for Texans, Waxahachie C.A.R.E.)	13		
8/11	Waxahachie (4-H Fashion Show preparation, Better Living for Texans, Master Wellness Volunteer, newspaper)	27		
8/12	Waxahachie (4-H Fashion Show preparation, Master Wellness Volunteers, Senior Center, Better Living for Texans)	21		
8/14	Dallas (District Better Living for Texans Committee Meeting)	102		
8/16	Ennis (Give A Kid a Chance Fair)	61		
		303		

Other expenses in field (list)

I hereby certify this is a true and correct report of travel (mileage) and other expenses incurred by me in performance of my official duties for the month shown.

Date: September 2, 2014

Signed:

Rita M. Hodges

EXTENSION ACTIVITY REPORT TO COUNTY COMMISSIONERS COURT
Miles traveled: 303

Selected major activities since last report

August 2014

- 8/5 Ellis/Navarro Counties Summer Exploration Camp-'camp' to introduce youth to different 4-H projects, such as Robotics, Clothing, Foods & Nutrition, and Character, as most youth are unaware of these. 50 youth and 15 adult volunteers assisted. (65)
- 8/7 Better Living for Texans program at Presbyterian Children's Home, Waxahachie. Nutrition, food preparation, and food safety presented to residents. (8 adults and 18 youth) (26)
- 8/9 "Healthy Snacks & Sack Lunches" at Waxahachie Farmer's Market; food demonstrations, recipes, nutrition information. 3 volunteers presented the information (75)
- 8/12 District 4-H Fashion Show Committee meeting; planned district event. etc.
- 8/14 District Better Living for Texans Committee Meeting, Dallas. Discussion of 2015 Retreat (with BLT portions), awards, pilot program of BLT online programs. etc. (10)
- 8/16 "Give a Kid a Chance" Fair, Ennis. Nutrition information display, 'prizes' for youth, printed nutrition materials. 4-H information presented. (700)
- 8/19 Ferris ISD Health Fair; nutrition information, display, 'prizes' for youth. 4-H information distributed. 3 volunteers. (325)
- 8/21 Better Living for Texans program at Presbyterian Children's Home, Waxahachie. Food preparation, nutrition and increasing physical activity presented. (7 adults and 16 youth) (23)

Educational Programming:

Programs	6
Participants	1217

Educational Contacts:

Site Visits-FCS	13
Telephone	103
Office Visits	41
E-mails	1316
Newsletters/Letters	1845
4-H Brochures	280

Media Outreach:

News Releases	7
Website	221
Facebook	35

Major plans for next month:

- 9/8 Ellis County 4-H Adult Leaders Meeting
- 9/10 "Keeping Your Brain Active" presentation
- 9/13 Ellis County 4-H Achievement Banquet
- 9/16 Family & Consumer Sciences Committee Meeting
- 9/18 District 8 Administration & 4-H Meeting
- 9/18 District 8 TEA-FCS Meeting
- 9/25 "Happy, Healthy Kids" Day, Palmer Elementary
- 9/27 Chautauqua Assembly-nutrition presentation

Rita Hodges

Name

Ellis

County

County Extension Agent - Family & Consumer Sciences

Title

09/02/14


Date

ELLIS COUNTY BUDGET
2013/2014 LINE ITEM ADJUSTMENT

I am requesting that the Ellis County Commissioners' Court make necessary Line Item adjustments to my 2013/2014 Budget as follows:

TRANSFER FROM:

ACCOUNT NO.	ACCOUNT TITLE	AMOUNT
010-0653-50868-00000-000	FM2 CONTRACT LABOR	\$2,000.00

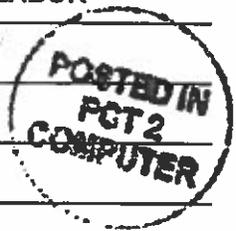

TRANSFER TO:

ACCOUNT NO.	ACCOUNT TITLE	AMOUNT
010-0653-50807-00000-000	FM2 GENERAL EXPENSES	\$2,000.00



[Signature] 8/21/14
 Signature of Department Head Date Signed

Ellis County Commissioner, Precinct 2
Department

ELLIS COUNTY COMMISSIONERS' COURT FINDS THAT THIS TRANSFER OF FUNDS IS FOR COUNTY PURPOSES AND IS AN APPROPRIATE REQUEST.

APPROVED THIS _____ DAY OF _____, 2013/2014

- County Judge
- Commissioner Precinct #1
- Commissioner Precinct #2
- Commissioner Precinct #3
- Commissioner Precinct #4

Approved by County Auditor's Office: Hollen 8/22/14
Needs court approval

F2

ELLIS COUNTY BUDGET
2013/2014 LINE ITEM ADJUSTMENT

I am requesting that the Ellis County Commissioners' Court make necessary Line Item adjustments to my 2013/2014 Budget as follows:

TRANSFER FROM:

ACCOUNT NO.	ACCOUNT TITLE	AMOUNT
✓ 005-0703-50807	Misc	\$ 1,500.00
✓ 005-0703-50918	Hardware/Tools	\$ 1,500.00

TRANSFER TO:

ACCOUNT NO.	ACCOUNT TITLE	AMOUNT
✓ 005-0703-50910	Gas/Oil	\$ 3,000.00


Signature of Department Head

8-28-2014
Date Signed

Road & Bridge, Pct. 3
Department

ELLIS COUNTY COMMISSIONERS' COURT FINDS THAT THIS TRANSFER OF FUNDS IS FOR COUNTY PURPOSES AND IS AN APPROPRIATE REQUEST.

APPROVED THIS _____ DAY OF _____, 2013/2014

County Judge
Commissioner Precinct #1
Commissioner Precinct #2
Commissioner Precinct #3
Commissioner Precinct #4

Approved by County Auditor's Office:

 8/25/14
Needs court approval

ELLIS COUNTY BUDGET
 2012/2013 LINE ITEM ADJUSTMENT
 2013/2014

RECEIVED
 AUG 28 2014
 COUNTY JUDGE

I am requesting that the Ellis County Commissioners' Court make necessary Line Item adjustments to my 2012/2013 Budget as follows:

TRANSFER FROM:

ACCOUNT NO.	ACCOUNT TITLE	AMOUNT
✓ 001-037050802	EQUIPMENT	\$ 500.00
✓ 001-037050804	POSTAGE	1,100.00

TRANSFER TO:

ACCOUNT NO.	ACCOUNT TITLE	AMOUNT
✓ 001-037050805	CONFERENCE	600.00
✓ 001-037050801	SUPPLIES	1,000.00

John Bridges
 Signature of Department Head

8-27-14
 Date Signed

Tex Office
 Department

ELLIS COUNTY COMMISSIONERS' COURT FINDS THAT THIS TRANSFER OF FUNDS IS FOR COUNTY PURPOSES AND IS AN APPROPRIATE REQUEST.

APPROVED THIS _____ DAY OF _____, 2012/2013 2013/2014

- _____ County Judge
- _____ Commissioner Precinct #1
- _____ Commissioner Precinct #2
- _____ Commissioner Precinct #3
- _____ Commissioner Precinct #4

Approved by County Auditor's Office:

Allen 8/28/14

Needs court approval

F 4 ✓

ELLIS COUNTY BUDGET
2013/2014 LINE ITEM ADJUSTMENT

I am requesting that the Ellis County Commissioners' Court make necessary Line Item adjustments to my 2013/2014 Budget as follows:

TRANSFER FROM:

ACCOUNT NO.	ACCOUNT TITLE	AMOUNT
✓ 012-0755-40008-00000-000	FM4/INTERLOCAL	56,950.00

TRANSFER TO:

ACCOUNT NO.	ACCOUNT TITLE	AMOUNT
✓ 012-0755-50912-00000-000	FM4/BRIDGE REPAIRS	56,950.00

Bon Brown 9-2-14 Road & Bridge Pct. 4
Signature of Department Head *Date Signed* *Department*

ELLIS COUNTY COMMISSIONERS' COURT FINDS THAT THIS TRANSFER OF FUNDS IS FOR COUNTY PURPOSES AND IS AN APPROPRIATE REQUEST.

APPROVED THIS _____ DAY OF _____, 2013/2014

County Judge
 Commissioner Precinct #1
 Commissioner Precinct #2
 Commissioner Precinct #3
 Commissioner Precinct #4

Approved by County Auditor's Office: Helen 9/2/14
Needs court approval

F5 ✓

ELLIS COUNTY BUDGET
2013/2014 LINE ITEM ADJUSTMENT

I am requesting that the Ellis County Commissioners' Court make necessary Line Item adjustments to my 2013/2014 Budget as follows:

TRANSFER FROM:

ACCOUNT NO.	ACCOUNT TITLE	AMOUNT
001-0420-50899-00000-000	Other Programs and Services	7500

TRANSFER TO:

ACCOUNT NO.	ACCOUNT TITLE	AMOUNT
001-0420-50895-00000-000	Juv. Vocational/Educational	7500


Signature of Department Head

09/02/2014
Date Signed

JUVENILE SERVICES
Department

ELLIS COUNTY COMMISSIONERS' COURT FINDS THAT THIS TRANSFER OF FUNDS IS FOR COUNTY PURPOSES AND IS AN APPROPRIATE REQUEST.

APPROVED THIS _____ DAY OF _____, 2013/2014

needs Juv-1
back
OIC
Approved

- County Judge
- Commissioner Precinct #1
- Commissioner Precinct #2
- Commissioner Precinct #3
- Commissioner Precinct #4

Approved by County Auditor's Office:

ORIGINAL



ELLIS COUNTY TAX ASSESSOR COLLECTOR

JOHN BRIDGES, RTA, CTA, CSTA
Ellis County Tax Assessor/Collector



P.O. Drawer 188
Waxahachie, TX 75168-0188
(972) 825-5150
Fax (972) 825-5151
E-Mail: john.bridges@publicans.com
Website: www.elliscountytax.com

T6

August 29, 2014

Request for Approval of Overpayments
Commissioners' Court Date September 08, 2014

<u>Refund to be issued to:</u>	<u>Account</u>	<u>Refund Amount</u>
Nationstar Mortgage	230252	\$ 5,535.03


OK


Consent agenda
fax VA fund

Commissioners Court


Request a variance to the
fire hydrant requirement,
per Nash Forrester Water
there is a 2" line. One lot
subdivision

X Eduardo Graciano

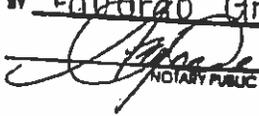SUBSCRIBED AND SWORN TO BEFORE ME
THIS 22 DAY OF August, 2014.
BY Eduardo Graciano

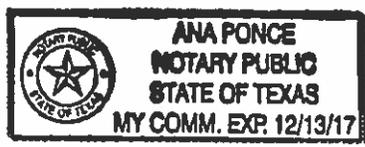NOTARY PUBLIC

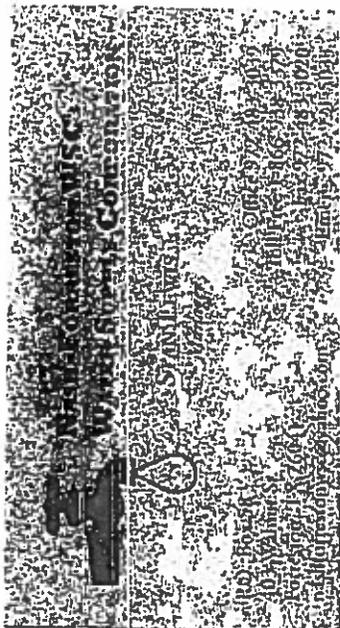

1.1



NASH-FORRESTON WSC

WATER SUPPLY CORPORATION

P.O. BOX 58

403 Walnut St.

Forreston, Texas 76041

(972) 483-3039

Toll Free 1-866-938-3379

Fax (972) 483-3020

DEPT. DEVELOPMENT
ELLIS COUNTY
NOV -6 PM 1:47

11-6-2012

Dear Sir,

There is water available to the 415 Pecan Tree Road property. A 2" line exists there at this time. There will be a new 6" line to be installed circa summer of 2012. The new meter membership fee is \$5,000. Please call for more assistance if needed.

Sincerely,



Preliminary Plat

OXFORD RANCH TWO


PHASE 1

39.915 Acres

T. Cassidy Survey, Abst. 255
Ellis County, Texas
33 Single Family Lots

F. Slide 133 PRECT



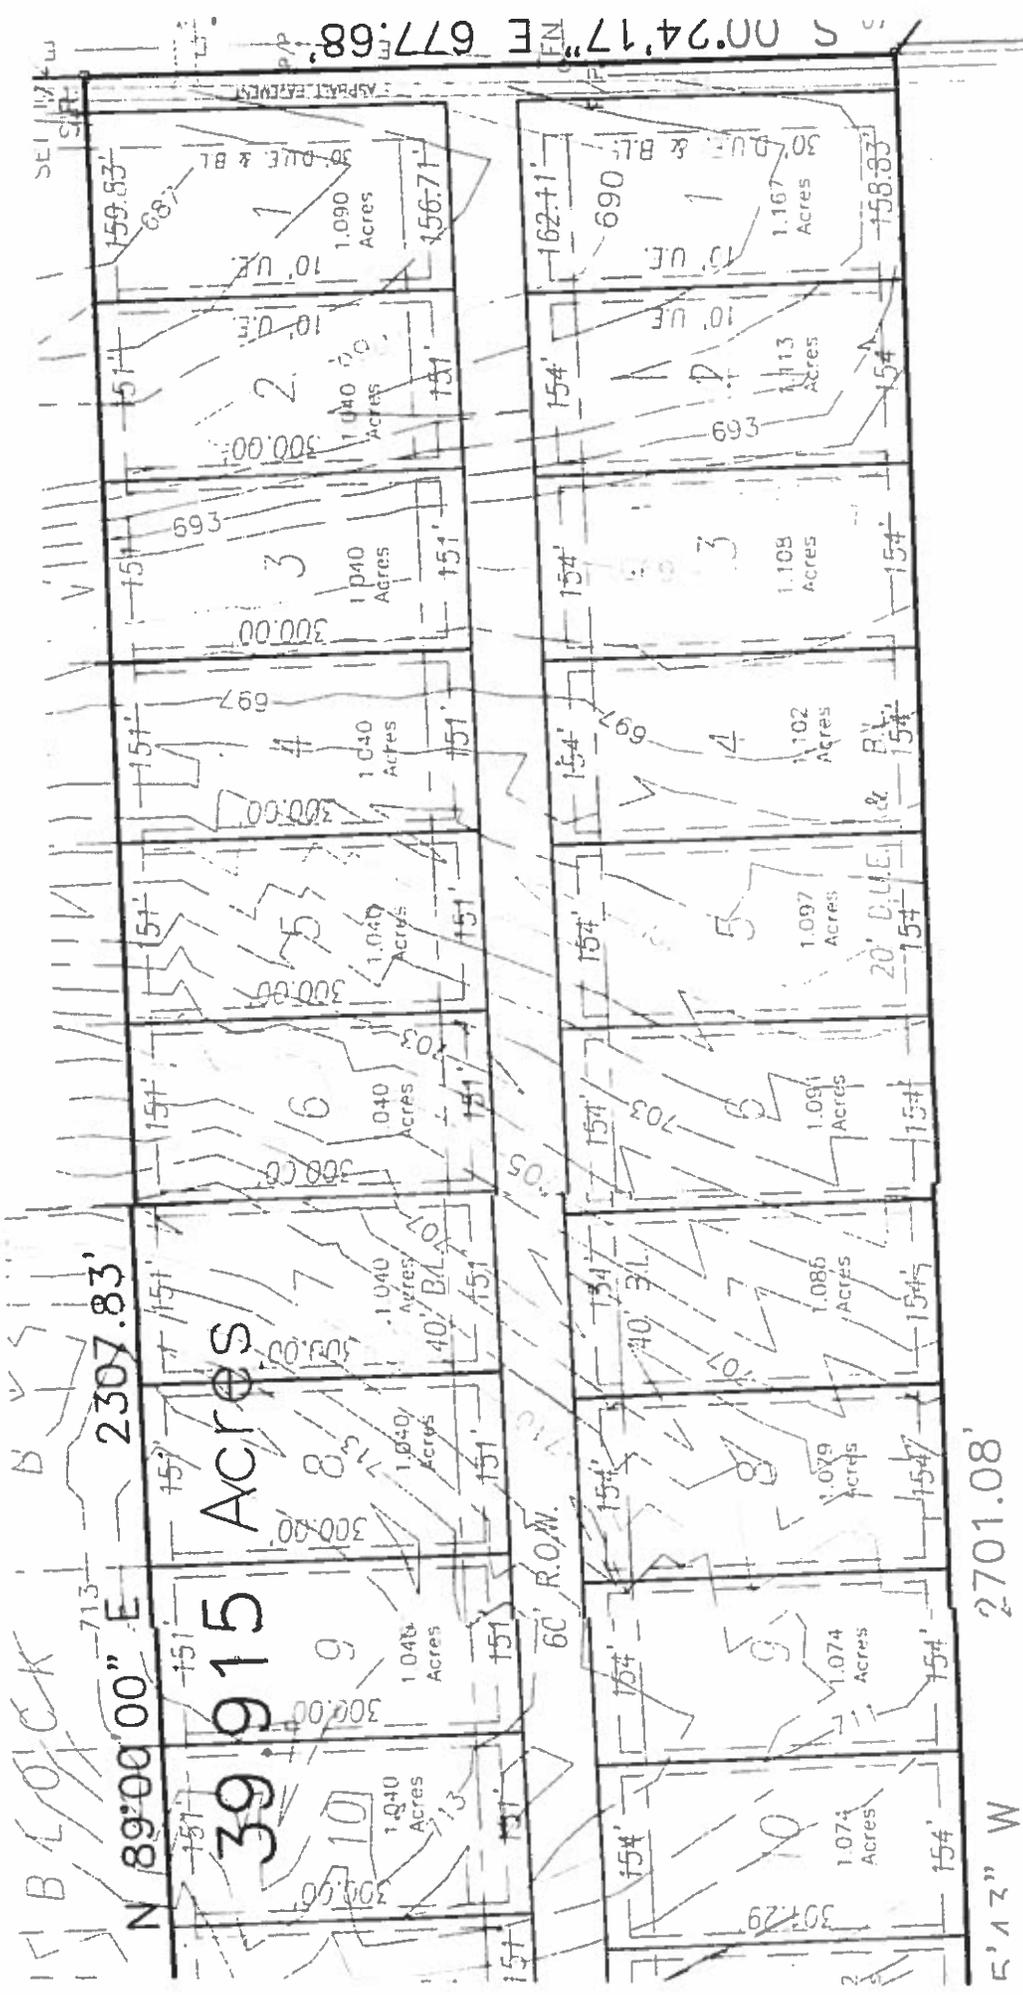

F. Slide 133 PRECT

1.2

122



Scale 1" = 120'

Preliminary Plat
LOT 2
PECAN TREE CORNER

Subdivision Data

1. Total Acreage: 5.744 Acres
2. Total Lots: 1
3. Minimum Lot Size: 5.681 Acres
4. Average Lot Size: 5.681 Acres
5. Water shall be provided by Nash-Farreston Water Supply
6. Individual on-site sewage facility systems will be used for sewage disposal
7. Building lines: 40' front building line, 20' rear building line, 10' side lot line and any others as shown on plat
8. Easement lines: 20' front, 20' rear and 10' side utility easement and any others as shown on plat
9. No building shall be constructed until the Final Plat is accepted and filed with Ellis County
10. Current Zoning: DWA

FIELD NOTES

5.872 Acres



BEING all that certain lot, tract, or parcel of land lying in the ELLIS COUNTY SCHOOL LAND SURVEY, Abstract No. 328, and being a part of a certain 25.00 acre tract of land described in Volume 2245, Page 1782, Official Public Records, Ellis County, Texas, (CPRECT), and being more particularly described as follows:

BEGINNING at a 1/2" steel rod found for the west corner of this tract and same for the said 25.00 acre tract and being the north corner of a certain 0.965 acre tract of land described in Volume 930, Page 1030, CPRECT, and is also in the southeast line of a certain 293.058 acre tract of land described in Volume 1166, Page 618, CPRECT, and the bearing base for this description from GPS observation, Texas Co-Ordinate System, North Central Zone, and having a beginning co-ordinate of: Northing = 6794870.065, Easting = 2477382.119)

THENCE N 59°22'24" E, 710.07 feet (Deed - N 61°43'25" E, in East Pecan Tree Road (a County road) for the east corner of this tract and same for the said 25.00 acre tract; and being a south corner of a certain 233.368 acre tract of land described in Volume 2213, Page 2258, CPRECT, and also being a northwestern corner of a certain 10.0 acre tract of land described in Volume 1166, Page 7830, CPRECT;

THENCE into the said 25.00 acre tract and along northeast and southeast lines of this tract as follows: S 29°27'40" E, 345.80 feet to a 4" steel rod found for the east corner of this tract and being the north corner of Lot 1 of Pecan Tree Corner, a subdivision in Ellis County recorded in Cabinet 5, Side 154 Plat Records, Ellis County, Texas, (PRECT); and S 58°05'54" W, 708.60 feet along the 25.00 acre tract and being the northwest line of Lot 1 to a rounded stone found in Pecan Tree Road and in the southwest line of the 25.00 acre tract for the south corner of this tract and being the west corner of Lot 1;

THENCE N 30°24'59" W, 150.38 feet (Deed - Same bearing) along and leaving Pecan Tree Road and along a southwest line of the 25.00 acre tract to a 1/2" steel rod found for a corner of this tract and same for the 25.00 acre tract and being the east corner of the 0.965 acre tract and N 29°47'34" W, 229.00 feet (Deed - Same bearing and distance) along a southwest line of this tract and same for the said 25.00 acre tract and along the northeast line of the 0.255 acre tract to the POINT OF BEGINNING and containing approximately 5.743 acres of land of which 0.071 acre is being dedicated for roadway purposes leaving a net acreage of 5.672 acres of land

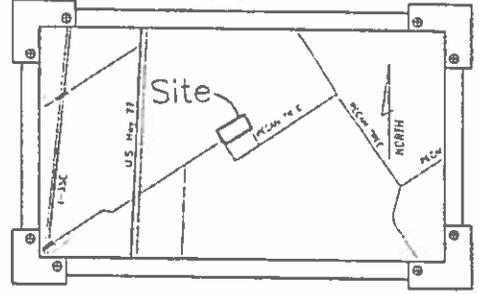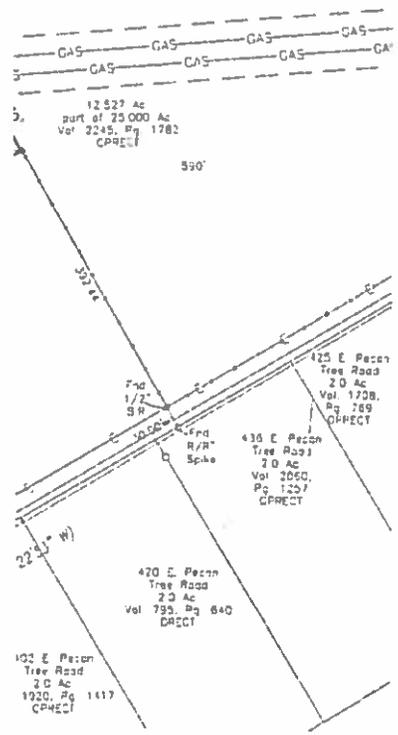

LOCATION MAP SCALE: 1" = 2000'

PRELIMINARY PLAT
LOT 2
PECAN TREE CORNER
Being a 5.672 Acre Single Lot Addition in
the Ellis Co. School Land Survey, Abst. 328
Ellis County, Texas

NOTE:
No 100 year floodplain
per FEMA FIRM Map #
48156C0350 F
Zone X Infringed

Handwritten signature



ENGINEERS
D & M DAVIS & McDILL, Inc.
SURVEYORS P.O. Box 428, Waxahachie, Texas 75168
Phone: Metro (972) 938-1185
(A Texas licensed surveying firm # 101504-00, and a Texas licensed engineering firm # F-8439)

Drawn by: STAFF Date 7/9/2014 Job no. 214-034PP


112

Owner:
Eduardo Granada
415 E Pecan Tree Rd
Waverly, Texas 75165
Phone

LEGEND	
D	Property Corner Symbol
Fnd	Found
SR	Steel Rod
SP	Steel Pipe
SE	Utility Easement
UP	Utility Pole
RO	Right of Way
POB	Point of Beginning
CO	Contiguous
DF	Drainage Flow
E	Spot Elevation
BL	Building Line
EL	Water Line
GL	Water Gas or
SL	Sanitary Manhole
CO	Conduit
FW	Fire Hydrant
WV	Water Valve
OLE	Drainage and Utility Easement

NOTE:
ALL PROPERTY AND LOT CORNERS
ARE SET 1/2" STEEL RODS UNLESS
OTHERWISE SPECIFIED ON THE PLAN

LEGEND	
D	Property Corner Symbol
Fnd	Found
SR	Steel Rod
SP	Steel Pipe
SE	Utility Easement
UP	Utility Pole
RO	Right of Way
POB	Point of Beginning
CO	Contiguous
DF	Drainage Flow
E	Spot Elevation
BL	Building Line
EL	Water Line
GL	Water Gas or
SL	Sanitary Manhole
CO	Conduit
FW	Fire Hydrant
WV	Water Valve
OLE	Drainage and Utility Easement

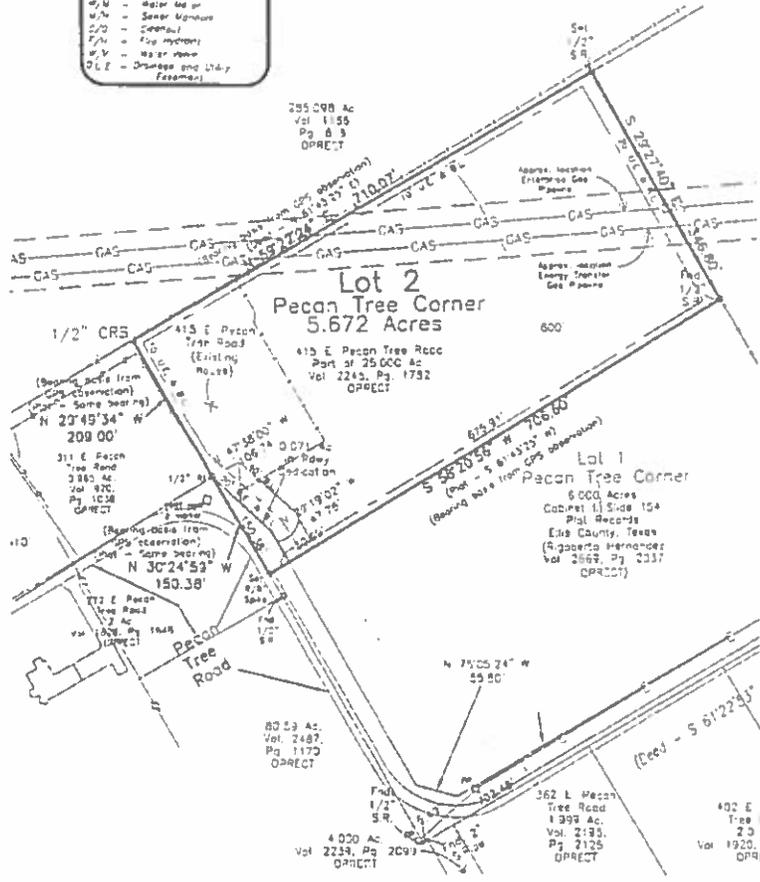

- DRAINAGE NOTES**
- 1) BLOCKING THE FLOW OF WATER OR CONSTRUCTING IMPROVEMENTS IN THE DRAINAGE FACILITIES AND FLOODING OR OBSTRUCTION OF THE FLOWWAY IS PROHIBITED.
 - 2) THE EXISTING CREEKS OR DRAINAGE CHANNELS TRAVELING ALONG OR ACROSS THE SECTION ARE TO REMAIN AS OPEN CHANNELS AND ARE TO BE MAINTAINED BY THE NEARBY OWNERS OF THE LOT OR LOTS THAT ARE TRAVELLED BY OR ADJACENT TO THE DRAINAGE CHANNELS ALONG OR ACROSS SAID LOTS.
 - 3) THIS COUNTY WILL NOT BE RESPONSIBLE FOR THE MAINTENANCE AND OPERATIONS OF SAID DRAINAGEWAYS OR FOR THE CONTROL OF EROSION.
 - 4) THIS COUNTY WILL NOT BE RESPONSIBLE FOR ANY DAMAGE, PERSONAL INJURY OR LOSS OF LIFE OR PROPERTY OCCASIONED BY FLOODING OR FLOOD CONDITIONS.

NOTE:
ALL LOTS SHALL BE SERVED BY AN ON-SITE SEWAGE FACILITY SYSTEM FOR RESIDENTIAL USE. ANY ON-SITE SOIL EVALUATION SHALL BE PERFORMED BY A REGISTERED ENGINEER AND/OR REGISTERED SANITARIAN.


LEGEND	
D	Property Corner Symbol
Fnd	Found
SR	Steel Rod
SP	Steel Pipe
SE	Utility Easement
UP	Utility Pole
RO	Right of Way
POB	Point of Beginning
CO	Contiguous
DF	Drainage Flow
E	Spot Elevation
BL	Building Line
EL	Water Line
GL	Water Gas or
SL	Sanitary Manhole
CO	Conduit
FW	Fire Hydrant
WV	Water Valve
OLE	Drainage and Utility Easement

This plat has been Preliminary/Provisionally approved by the Department of Development for an on-site sewage facility system pending any and all information as may be required by the Ellis County Department of Development.

Handwritten signature

'2"

.B.

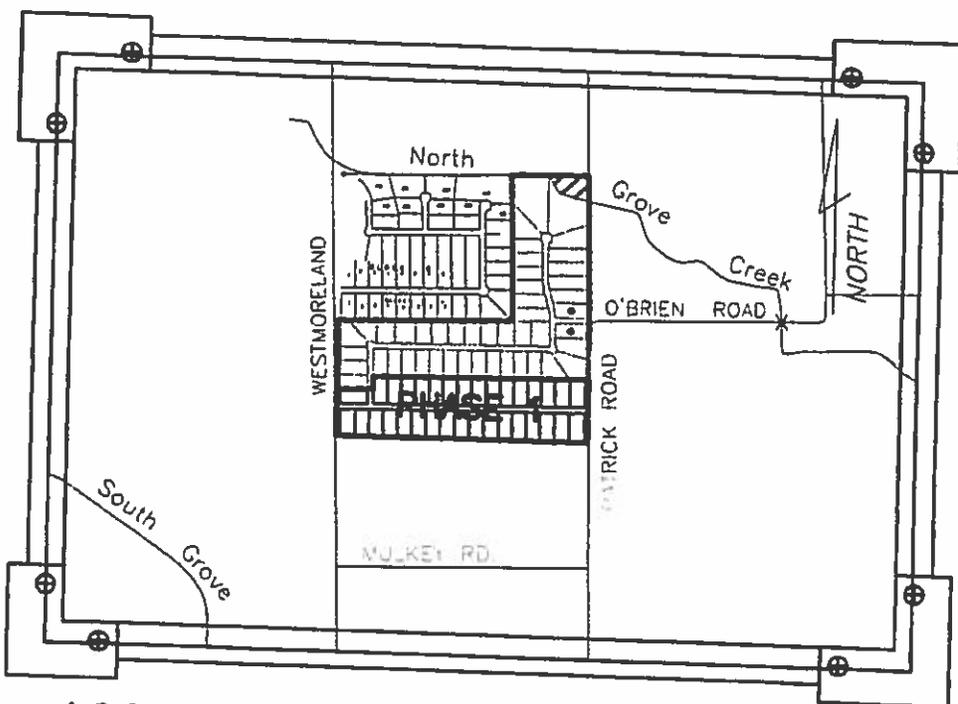

LOCATION MAP SCALE : 1" = 2000'

ary Plat
PANCH TWO
ASE 1

15 Acres

Survey, Abst. 255
County, Texas

DAVI
 ENGINEERS
D&M
 SURVEYORS

(A Texas license

Date: 01-08-2014

Scale: 1" = 120'

Drawn: DAM/JHM

Job: 213-0388


Sheet 1
of 1 sheets.



2.2

S K Septic Service

2687 E. Hwy 287
P.O. Box 217
Midlothian, Texas 76065
Office 972/723-0225
Fax 972/723-5636

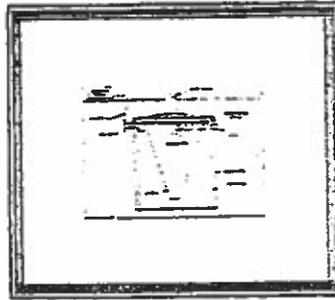

ONE YEAR CONTINUING SERVICE POLICY

Permit # _____ Cost For Policy \$600.00
Date _____

Our firm, SK Septic Service, will inspect your Aerobic Septic System for ONE YEAR from the date of this contract. There will be 12 inspections made throughout the year, one every month. Emergency response time will be 3 days maximum.

Effluent quality inspection will include a visual inspection for color, turbidity, sludge build-up, scum overflow and odor. Mechanical and electrical inspections and services include inspecting aerator, air filter, and alarm panel. Replacing or repairing any component not found to be functioning correctly will be an additional charge.

Upon expiration of this policy, our firm will offer a continuing service policy on a yearly basis to cover labor for normal maintenance and service on a year by year basis.

Violations include shutting off the electric current to the system, disconnecting the alarm system, restricting ventilation to the aerator, overloading the system above its rated capacity, or introducing excessive amounts of harmful matter into the system, or any other form of unusual abuse.

Property owner is responsible for keeping chlorine in chlorinator. Grab test and chlorine will be added as needed for an additional cost.

THIS POLICY DOES NOT INCLUDE PUMPING SLUDGE FROM UNIT IF NECESSARY

Service Dealer License # 6202

Sid Kuykendall

P. O. Box 217

Midlothian, Texas 76065

Policy Beginning Date 10/4/14

Policy Expiration Date 10/4/15

Ellis County Juvenile Prob#2 _____

2272 FM 878

Waxahachie, Tx

Phone # _____

By signatures of the parties hereon, this policy is agreed to and accepted.

SK Septic Service

Property Owners

Sid Kuykendall

3.2



Sprint-Spectrum Development
VARESA0209-2D382
12502 Sunrise Valley Drive
Reston, VA 20196
Office: (703) 592-7679 Fax: (703) 433-4483

Richard Wilmore
Legal Analyst

June 30, 2014

VIA FEDERAL EXPRESS

Capt. Chuck Laubach
Ellis County Sheriff's Department
300 South Jackson
Waxahachie, TX 75165
(972) 825-4901

**Nextel of Texas, Inc. ("Nextel")/ Ellis County ("Incumbent")
Closing of Frequency Reconfiguration Agreement ("Agreement")**


Capt. Laubach:

The reconfiguration of frequencies pursuant to the Agreement between Incumbent and Nextel was recently completed by the FCC. We now wish to close out our transaction with you. Enclosed please find two copies of documents listed below for your signature that is required to close the Agreement ("Closing Documents").

Document	Comment
Mutual Assignment of FCC Licenses/ Reconfiguration Certification	Acts as the instrument of mutual exchange and assignment of licenses and equipment. Documents costs paid to Incumbent under the Agreement
Closing Certificates	Confirms the representations and warranties of all parties contained in the executed Frequency Reconfiguration Agreement, as of the Closing Date.
Transition Administrator Certification	Required that the Transition Administrator receive certification that the reconciliation for Ellis County is complete under FCC 04-168 Paragraph 198.

Please sign and date the Closing Documents and return them via overnight mail to: Richard Wilmore, Sprint Corp., 12502 Sunrise Valley Drive, Mail Stop VARESA0209-2D382, Reston, VA 20196. Upon receipt of the Closing Documents, a Nextel officer will execute the documents, and I will return a complete original of the fully-signed Closing Documents to you for your records.

Please contact me at 703-592-7679 if you have any questions regarding the Closing Documents or closing process. We look forward to closing this transaction with you.

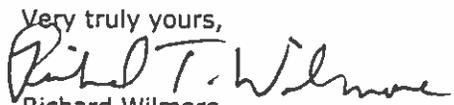Very truly yours,

Richard Wilmore
Legal Analyst

Enclosures

MUTUAL ASSIGNMENT OF FCC LICENSES

RECONFIGURATION CERTIFICATIONS

A. **Ellis County**, a governmental entity of the State of Texas (the "Incumbent"), and **Nextel of Texas, Inc.**, a wholly owned indirect subsidiary of Sprint Corporation, have entered into a Frequency Reconfiguration Agreement ("Agreement"), dated April 30, 2007 for the reconfiguration of Incumbent's 800 MHz system which includes the assignment by Incumbent to Nextel of certain 800 MHz frequencies previously licensed to Incumbent (the "Incumbent Frequencies") and the creation or assignment by Nextel to Incumbent of certain 800 MHz frequencies previously licensed to Nextel (the "Replacement Frequencies").

B. Incumbent and Nextel have applied for and received the Federal Communications Commission ("FCC") approvals as required under the Agreement for the assignment of the Incumbent Frequencies and Replacement Frequencies;

NOW, THEREFORE:

1. Incumbent has caused the assignment of the Incumbent Frequencies identified on the attached Schedule A to Nextel or has caused the deletion of the Incumbent Frequencies from the Incumbent Licenses (as defined in the Agreement). Nextel accepts such assignment and assumes responsibility as licensee from and after the date hereof.

2. Nextel or Incumbent has caused the modification of the Incumbent Licenses to add the Replacement Frequencies and/or Nextel has caused the creation of a new FCC license for Incumbent that includes the Replacement Frequencies as identified on the attached Schedule B. Incumbent accepts this grant/assignment and assumes responsibility as licensee from and after the date hereof.

3. Nextel has caused the modification and/or cancellation of the FCC licenses it holds for the operation of 800 MHz frequencies that are co-channels of the Replacement Frequencies, to the extent required to meet the technical short-spacing requirements of Section 90.621(b) of the FCC's Rules, 47 C.F.R. § 90.621(b), as such rule may be amended from time to time by the FCC.

4. Incumbent agrees that all necessary work contemplated by the Agreement to reconfigure Incumbent's facilities has been satisfactorily completed.

5. Incumbent has requested payment from Nextel, either as part of Incumbent's initial Cost Estimate (Schedule C of the Agreement) or as changes thereto submitted pursuant to Section 7 of the Agreement, of the Actual Costs Incumbent reasonably incurred or paid in connection with the reconfiguration of its system from the Incumbent Frequencies to the Replacement Frequencies and that Incumbent believes Nextel is obligated to pay under the Order.

Ellis County
Frequency Reconfiguration Agreement
Closing

6. Nextel and Incumbent agree to the following calculations related to the Actual Costs and agree to the delivery of the remaining payment or refund as outlined below (in accordance with Incumbents payment instructions or Nextel's payment instructions (as the case may be)):

Total Actual Costs of Reconfiguration:	\$1,820.00
Less: Advance Payment	(\$0.00)
Less: Vendor Payments (if applicable)	(\$1,820.00)
Remaining Payment (as of the date on the signed Reconciliation Statement) due to Incumbent prior to the Closing Date:	\$0.00
Refund (as of the date on the signed Reconciliation Statement) due to Nextel prior to the Closing Date: (if applicable)	\$0.00

7. Incumbent agrees that the total amount that will be paid by Nextel to Incumbent for the reconfiguration of Incumbent's facilities from the Incumbent Frequencies to the Replacement Frequencies is \$1,820.00 and is equal to the Actual Costs Incumbent reasonably incurred or paid to other entities to reconfigure Incumbent's facilities.

8. Prior to the Closing Date, or upon receipt of the Remaining Payment due to Incumbent or Refund due to Nextel (as outlined in the table above), Incumbent agrees that Nextel does not owe Incumbent any additional amount for the reconfiguration of Incumbent's facilities pursuant to the Agreement.

(Signature pages follow)

Ellis County
Frequency Reconfiguration Agreement
Closing

IN WITNESS WHEREOF, Nextel and Incumbent have caused this **MUTUAL ASSIGNMENT OF FCC LICENSES/ RECONFIGURATION CERTIFICATION** to be executed as of the dates set forth below.

INCUMBENT:
Ellis County

NEXTEL:
Nextel of Texas, Inc.

By: _____

By: _____

Name: _____

Name: Patricia C. Tikkala

Title: _____

Title: Authorized Signatory

Date: _____

Date: _____

MUTUAL ASSIGNMENT OF FCC LICENSES
RECONFIGURATION CERTIFICATIONS

SCHEDULE A

Incumbent Frequencies

Incumbent's Name: Ellis County

Incumbent Assigns to Nextel:

CALLSIGN	Frequencies	Licensee	Location	# of Frequencies	Exp. Date	Lat (N)	Long (W)
WQEP225	866.0125	Ellis, County of	Midlothian, Texas	1	3/15/2016	32'28'1.5"N	96'59'29"W
WQEP225	867.0125	Ellis, County of	Midlothian, Texas	1	3/15/2016	32'28'1.5"N	96'59'29"W

**MUTUAL ASSIGNMENT OF FCC LICENSES
RECONFIGURATION CERTIFICATIONS**

SCHEDULE B

Replacement Frequencies

Incumbent's Name: Ellis County

Nextel Assigns to Incumbent:

Replacement Frequencies	Lat (N)	Long (W)	ERP (W)	Gnd Elev (ft)	Ant. Height (ft)	New Licensee	Location
851.0125	32°28'1.5"N	96°59'29"W	500	784 Ft	187 Ft	Ellis, County of	Midlothian, Texas
852.0125	32°28'1.5"N	96°59'29"W	500	784 Ft	187 Ft	Ellis, County of	Midlothian, Texas

MUTUAL ASSIGNMENT OF FCC LICENSES

RECONFIGURATION CERTIFICATIONS

SCHEDULE C

Intentionally Omitted

CLOSING CERTIFICATE OF Ellis County

I do hereby certify of behalf of **Ellis County**, a governmental entity of the State of Texas ("Incumbent"), that:

1. Incumbent is a corporation or other entity, and the undersigned is a duly appointed and acting officer or authorized signatory of Incumbent.

2. Incumbent has in all material respects complied with, satisfied and performed all obligations and conditions under the Frequency Reconfiguration Agreement (the "Agreement") dated April 30, 2007, by and between Incumbent and **Nextel of Texas, Inc.**, a wholly-owned indirect subsidiary of Sprint Corporation, a Kansas corporation ("Nextel"), required to be complied with, satisfied or performed by Incumbent on or prior to the date set forth below including but not limited to the "Closing Conditions" as set forth in the Agreement.

3. All the representations and warranties made by Incumbent in the Agreement are true and correct with respect to Incumbent as of the date set forth below.

IN WITNESS WHEREOF, Incumbent has caused this CLOSING CERTIFICATE to be executed as of the date set forth below.

INCUMBENT:

Ellis County

By: _____

Name: _____

Title: _____

Date: _____

CLOSING CERTIFICATE OF Nextel of Texas, Inc.

I do hereby certify on behalf of **Nextel of Texas, Inc.**, a wholly-owned indirect subsidiary of Sprint Corporation, a Kansas corporation ("Nextel"), that:

1. Nextel is a corporation or other entity and the undersigned is a duly appointed and acting officer or authorized signatory of Nextel.
2. That Nextel has in all material respects complied with, satisfied or performed all obligations and conditions under that certain Frequency Reconfiguration Agreement (the "Agreement"), dated April 30, 2007, by and between Nextel and **Ellis County**, a governmental entity of the State of Texas (the "Incumbent") required to be complied with, satisfied or performed by Nextel on or prior to the date set forth below including but not limited to the "Closing Conditions" as set forth in the Agreement.
3. All the representations and warranties made by Nextel in the Agreement are true and correct with respect to Nextel as of the date set forth below.

IN WITNESS WHEREOF, Nextel has caused this CLOSING CERTIFICATE to be executed as of the date set forth below.

NEXTEL:
Nextel of Texas, Inc.

By: _____

Name: Patricia C. Tikkala

Title: Authorized Signatory

Date: _____



**800 MHZ RECONFIGURATION
COMPLETION CERTIFICATION**

Incumbent Name: Ellis County

Certification

Pursuant to the FCC's order mandating the 800 MHz band reconfiguration (the "Order"), the above-name incumbent licensee (the "Incumbent") hereby certifies to the Transition Administrator appointed pursuant to the Order as follows:

1. That Incumbent has relinquished its original 800 MHz frequencies identified on Schedule A attached and reconfigured its facilities to operate on the replacement frequencies identified on Schedule B attached (the "Replacement Frequencies");
2. That all work required to reconfigure Incumbent's facilities to operate on the Replacement Frequencies has been satisfactorily completed; and
3. That Nextel of Texas, Inc. ("Nextel") and Incumbent have agreed to the sum paid by Nextel for such work.

Signature: _____
Print Name: _____
Title: _____
Phone Number: _____
E-mail: _____
Date: _____

Ellis County
Frequency Reconfiguration Agreement
Closing

SCHEDULE A

Incumbent Frequencies

Incumbent's Name: Ellis County

Incumbent Assigns to Nextel:

CALLSIGN	Frequencies	Licensee	Location	# of Frequencies	Exp. Date	Lat (N)	Long (W)
WQEP225	866.0125	Ellis, County of	Midlothian, Texas	1	3/15/2016	32°28'1.5"N	96°59'29"W
WQEP225	867.0125	Ellis, County of	Midlothian, Texas	1	3/15/2016	32°28'1.5"N	96°59'29"W

Ellis County
Frequency Reconfiguration Agreement
Closing

SCHEDULE B

Replacement Frequencies

Incumbent's Name: Ellis County

Nextel Assigns to Incumbent:

Replacement Frequencies	Lat (N)	Long (W)	ERP (W)	Gnd Elev (ft)	Ant. Height (ft)	New Licensee	Location
851.0125	32°28'1.5"N	96°59'29"W	500	784 Ft	187 Ft	Ellis, County of	Midlothian, Texas
852.0125	32°28'1.5"N	96°59'29"W	500	784 Ft	187 Ft	Ellis, County of	Midlothian, Texas

August 1, 2014

Ms. Anne Price
Ellis County Indigent Health Care Director
Ellis County Courthouse
101 West Main St., B133
Waxahachie, TX 75165

Re: Renewal Agreements

Dear Anne:

I have enclosed two original copies of the renewal Memorandum of Understanding. Please have the Judge sign all copies and return one copy back to us. I have included a return envelope for your convenience.

Since our inception in 2002, Indigent Healthcare Solutions has never had a price increase for our "core" software product. On occasion, we have adjusted our pricing to compensate for changes made by several of our strategic partners. With the approval of this Memorandum of Understanding IHS will implement an increase of \$4.00 per month per concurrent user.

Thank you for your business and support. If you need anything else, please do not hesitate to call me toll free at (800) 834-0560. We look forward to serving you for years to come.

Thank you.



Tonya Robison
Office Manager

Memorandum Of Understanding

This Memorandum of Understanding (MOU) is by and between Indigent Healthcare Solutions, hereinafter called "IHS" and Ellis County, Texas, hereinafter called "Client".

This MOU is intended to document that both parties intend to extend for an equal period of time and for additional price considerations of \$4.00 per month, per concurrent user to reflect the new licensing fees charged by the American Medical Association (AMA) for CPT and ICD-9 Codes.

Such an extension is provided for in Section 2 "TERM" of the Data Processing Services Agreement. Upon execution of this MOU by both parties, the aforementioned documents shall be extended for a period of two (2) years beginning November 1, 2014 until November 1, 2016.

This MOU shall become effective when executed and except as modified herein, all of the Terms and Conditions of the listed agreements shall remain in full force and affect.

Client

IHS

Honorable Carol Bush
Ellis County Judge



Robert Baird
President

_____, 2014

8/1, 2014

July 1, 2014

Memorandum Of Understanding

This Memorandum of Understanding (MOU) is by and between Indigent Healthcare Solutions, hereinafter called "IHS" and Ellis County, Texas, hereinafter called "Client".

This MOU is intended to document that both parties intend to extend for an equal period of time and for additional price considerations of \$4.00 per month, per concurrent user to reflect the new licensing fees charged by the American Medical Association (AMA) for CPT and ICD-9 Codes.

Such an extension is provided for in Section 2 "TERM" of the Data Processing Services Agreement. Upon execution of this MOU by both parties, the aforementioned documents shall be extended for a period of two (2) years beginning November 1, 2014 until November 1, 2016.

This MOU shall become effective when executed and except as modified herein, all of the Terms and Conditions of the listed agreements shall remain in full force and affect.

Client

IHS

Honorable Carol Bush
Ellis County Judge



Robert Baird
President

_____, 2014

8/1____, 2014

July 1, 2014



307

Consulting Scope of Work and Services Agreement for:

Ellis County, TX

Courthouse Expansion
Waxahachie, TX

For Professional Services to:

- Review and define A/V requirements for:
 - District Court #3
 - Jury Assembly Room
- Provide Coordination of Millwork and Equipment Installation
- Create RFP and Review project pricing



1. Scope of Work, Professional Services for the following Solutions:

- Audio/Video systems performance requirements for:
 - District Court #3
 - Jury Assembly Room

PART 1

Discovery and Programming

- Review requirements with the Owner
- Coordinate information with the Architect, including equipment installation in millwork
- Document the performance requirements by room
- Prepare RFP document

Our deliverables will include:

- Performance specifications for each room and location
- Mark up of floor plans provided by Owner

PART 2

RFP Release and Review.

- Release RFP Document
- Review submittals and pricing from A/V Integrator(s)
- Help in the selection process for an approved A/V Integrator
- Review final pricing and match to Master Budget

Our deliverables will include:

- RFP Document
- Summary review of the final pricing



2. Pricing

Time spent on the project will be billed at a set rate of \$135 per hour. There are no travel expenses required for this project.

The client will be notified when 75% of any budget figure is reached, and the budget figure will not be exceeded without an agreed upon change to the scope of work. The fee structure is in the form of not-to-exceed pricing.

The following chart represents the total billable sum for this project:

<i>COMPONENT SUMMARY</i>	<i>RATE</i>	<i>TOTAL HOURS</i>	<i>TOTAL FEE</i>
Part 1 – Discovery and Programming	\$135	24.0	3,240.00
Part 2 – RFP Release and Review	\$135	8.0	1,080.00
<i>PROJECT TOTAL</i>		32.0	4,320.00

Ellis County will reimburse **Unified Network Consulting, LLC (Unified)** only for any actual, reasonable and verifiable expenses such as drafting, if required. Ellis County reserves the right to deny payment of expenses and shall have the right, in its sole and reasonable discretion, to refuse reimbursement of expenses not conforming to these guidelines. Notwithstanding these expense guidelines, total expenses for the Services will not exceed (10 %) of the total professional fees.

3. Statement of General Terms and Agreements

Ellis County may terminate this agreement by providing Unified with fourteen (14) days written notice.

In the event of termination by Ellis County, Unified will be compensated for services rendered through the date of termination.

Payments for non-disputed charges are due by Ellis County within 30 days of receipt of invoice. Payment is subject to Ellis County approval and acceptance of all billed services here under.

All services shall be performed to meet or exceed any and all generally accepted and applicable standards of the trade.



Binding Agreement

This written agreement represents the total agreement between the parties and shall take the place of any previous verbal or written agreements. Any modification to the agreement must be in writing and agreed upon between the parties to be enforceable.

Confidentiality


Any information disclosed to Unified pertaining to the project or any information that Ellis County becomes aware of during the period of the project will be kept strictly confidential for a period of five (5) years following completion of the project.

Limitation of Professional Liability

Ellis County and Unified agree to limit any and all liability, as between Ellis County and Unified, regarding claims for damage, injury, costs of defense, or for any other expenses to a sum not to exceed the amount billed for the project between project commencement and the date the claim is first notified to the allegedly liable party.

Acceptance by Ellis County and Unified
By signing below, both parties hereby agree to these general terms and conditions:

Ellis County

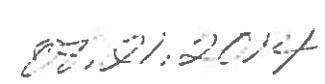_____	_____
Name	Date
Unified Network Consulting, LLC	
	
_____	_____
Name	Date

H-400: Board Appointments

LOCAL WORKFORCE DEVELOPMENT BOARD APPOINTMENTS

NAME	CATEGORY REPRESENTED	TERM MONTH/DAY/YEAR THRU MONTH/DAY/YEAR
<u>Appointments (New)</u>		
<u>Reappointments</u>		
Larry Barnett	Economic Development	10/01/2014 - 09/30/2017

AUTHORIZATION

Carol Bush

Print/Type CEO Name

Ellis County Judge

Print/Type CEO Title

North Central Texas

Print/Type name of Workforce Area

CEO Signature

Date

Individuals may receive, review and correct information that TWC collects about the individual by emailing to open.records@twc.state.tx.us or writing to TWC Open Records, Rm 266, 101 East 15th St., Austin, TX 78778-0001

LARRY S. BARNETT
310 North 9th Street, Suite A
Midlothian, Texas 76056
Office: (972) 723-3800
Cell: (469) 732-1560
lbarnett@midlothian-tx.org

EXPERIENCE AND ACCOMPLISHMENTS

Midlothian Economic Development, Midlothian, Texas

President / CEO

April 2012 to Present

Harrison County Development Commission, Gulfport, MS

Executive Director

October 2005 to March 2012

Daily management of the public economic development agency responsible for recruitment of new and growth of existing business, development, management and sales of the industrial park lands, ownership and management of the water/sewer infrastructure in the industrial parks, management of the entrepreneurship program, including a business incubator, and management of the retiree attraction program for the MS Gulf Coast region.

Accomplishments:

- Worked with local elected officials and the HCDC Board of Commissioners to rebuild relationships and reinforce a strong, business-friendly environment in Harrison County. At the same time, worked to reshape the image of HCDC within the community through responsiveness and positive media coverage.
- Rebranded HCDC with a redesigned logo, new web site and new marketing collateral materials.
- Actively promoted and helped to brand the Aerospace Corridor between the Mississippi Gulf Coast Alliance, the southern Alabama counties and the panhandle of Florida, specifically working together to support EADS in their bid for supplying the U.S. Air Force refueling tanker airplane.
- New and expanded manufacturing operations have included Trinity Yachts, U.S. Marine, Inc., Gulf Ship, LLC, Seemann Composites, Northrop Grumman and Soprema, Inc., totaling several million in capital investment and several hundred new jobs.
- Coordinated the purchase, rezoning and engineering of land for a new industrial park totaling 623 acres and making it the sixth industrial park developed by HCDC. The site was recently certified as "Project Ready" by McCallum Sweeney site selection consultants.
- Implemented an active Existing Industry program tracking 100+ companies located in Harrison County using a team approach with HCDC, the MS Development Authority regional office, Coast Electric and Mississippi Power. The team listens and addresses issues that affect business.
- Completed an extensive Community Profile book of statistics for the county through end of year 2009.

- Expanded the entrepreneurship program with a new director and a mission of rebranding, expanding reach, implementing a virtual tenant program and providing an angel capital network to clients.
- Worked with the University of Southern Mississippi on a pilot project at Gulfport High School for entrepreneurship. The Southern Mississippi Youth Entrepreneurship Program has grown to include other schools in the region.
- Formed the Harrison County Military Team in 2007, made up of retired commanders from the three military bases for the purpose of identifying issues and opportunities to keep our bases competitive and build relationships with current active duty leadership.
- Produced Special Military Reports for 2009, 2010 and 2011 which highlight base missions and used to educate local, state and Congressional staffs on scope and value.
- Worked with the adjacent county to secure a \$500,000 EDA grant for the Harrison County / Stone County Long Term Planning Project with the purpose of determining how the two counties can work together for target industries and infrastructure improvements and long term growth.
- Recognized as one of South Mississippi's Outstanding Community Leaders in the Class of 2008, and included in the Roland Weeks Community and Business Hall of Fame by the Sun Herald newspaper.
- Recently recognized by the Coast Young Professionals as a recipient of their "4 Every Young" award for those who have displayed leadership and mentorship qualities in our community.

Mississippi Power Company, Gulfport, MS

Economic Development Department
National Recruiter and Community Development
March, 1995 to 2005

As a national recruiter, target geographical mailings and trade shows were used to identify growing companies and site visits across the U.S. were made to discuss opportunities in Mississippi. In community development, support was given to the local economic development organizations to assist in achieving success in their programs of work (project management, marketing, planning and existing industry support). Relationships between the region and the MS Development Authority were a key component in this success. A significant achievement was the formation of the MS Gulf Coast Alliance for Economic Development in 2001, a regional organization of the economic development practitioners with the mission of attracting inward investment.

Other positions held within Mississippi Power included:

Marketing Manager in Hattiesburg; Operations and Area Manager in Columbia; and Residential, Commercial and Industrial marketing positions in Gulfport and Pascagoula
August, 1985 to March, 1995

Roy Anderson, Jr., Inc., Gulfport, Mississippi

Construction Project Manager and Design/Build Business Development
October, 1982 to August, 1985

Luther Hill & Associates, Inc., Dallas, Texas

Design/Build Business Development, Armco Division of Construction
August, 1981 to October, 1982

Shepherd & Boyd Architects, Inc., Dallas, Texas

Project Architect
October, 1980 to August, 1981

Summey, Weeter & Associates, Inc., Dallas, Texas

Project Architect
November, 1977 to October, 1980

PROFESSIONAL AND COMMUNITY INVOLVEMENT

Current

Previous

- Mississippi Gulf Coast Alliance for Economic Development (MGCA), Past President and currently, Vice President
- Mississippi Gulf Coast Business Council, Board Member and Economic Development Committee.
- Mississippi Economic Development Council (MEDC), Member and Past President.
- Mississippi Military Communities Council, Member from Harrison County.
- Southern Economic Development Council (SEDC), Member and Past Alternate Director, Mississippi.
- International Economic Development Council (IEDC), Member.
- Partners for Stennis Space Center, Board Member.
- Bayou View Baptist Church, Ordained Deacon, Chairman of Missions Ministry Team.
- Mississippi Gulf Coast Economic Development Council, Administrative Consultant.
- Gulfport High School Baseball Diamond Club, President and Past Building Committee Chair.
- Pascagoula Exchange Club, Charter President from January, 1988 to August, 1989. There were 53 members at my departure.
- Jackson County Salvation Army, Member of the Advisory Board and Finance Committee.
- Moss Point Active Citizens, Member of Board of Directors and Co-Chair of the Business and Industry Committee.
- Jackson County Economic Development, Member of Retail Development Group.
- Jackson County Chamber of Commerce, Member of Commercial Development and Trade Show Committees.
- Columbia Rotary Club, Member and served on Environmental Committee and Safety Committee.
- Columbia Primary PTA, President 1990-1991.
- "Choices" Program, Presenter in 1990-1991 to 9th Grade Students.
- Church – Youth Sunday School Teacher for 12 years in Gulfport and Hattiesburg and started the Intercessory Prayer Ministry in Gulfport.

EDUCATION

Biloxi High School, Biloxi, MS – 1973.

University of Southern Mississippi, Hattiesburg, MS, Bachelor of Science – Architectural Technology, 1977. Additional courses include Principles of Real Estate (1985), Real Estate Finance (1986), and Business Law (1987)

Completion of Business Courses, Starting a Business and Cash Flow Management, Caruth Institute of Owner-Managed Businesses at Southern Methodist University– 1978.

William Carey College, Gulfport, MS, Marketing Administration – 1986.

The National Development Council, Economic Development Finance Professional (EDFP) designation through completed coursework, 2000.

Completed several educational courses through the International Economic Development Council.

Completing coursework for the Certified Commercial Investor Member (CCIM) Certification.

Attained a Mississippi Real Estate Salesperson License and completed associated educational requirements.

Mississippi Power provided many educational opportunities related to Marketing/Sales, Finance, Safety, Performance Management, Public Speaking, Computer Skills, Teamwork, etc. Member of the 2005 Leadership Class.

PERSONAL

Spouse: Mary Lyn Morgan Barnett, formerly of Hattiesburg, Mississippi. She is a Speech/Language Pathologist in the Gulfport School System and holds a Texas teacher certification.

Children: Meredith Chase – married with 2 children; Laura Herlihy – married with 2 children; Steven Barnett – single and recent graduate of the University of Mississippi.

Hobbies/Interests: Photography, running, golf and fishing.